

APPENDIX A

Jubilee Park

City of Fort Saskatchewan

Jubilee Recreation Arena

Curling Arena


Harbour Pool

Skate Park

Ball Diamonds

Rugby / Soccer Field



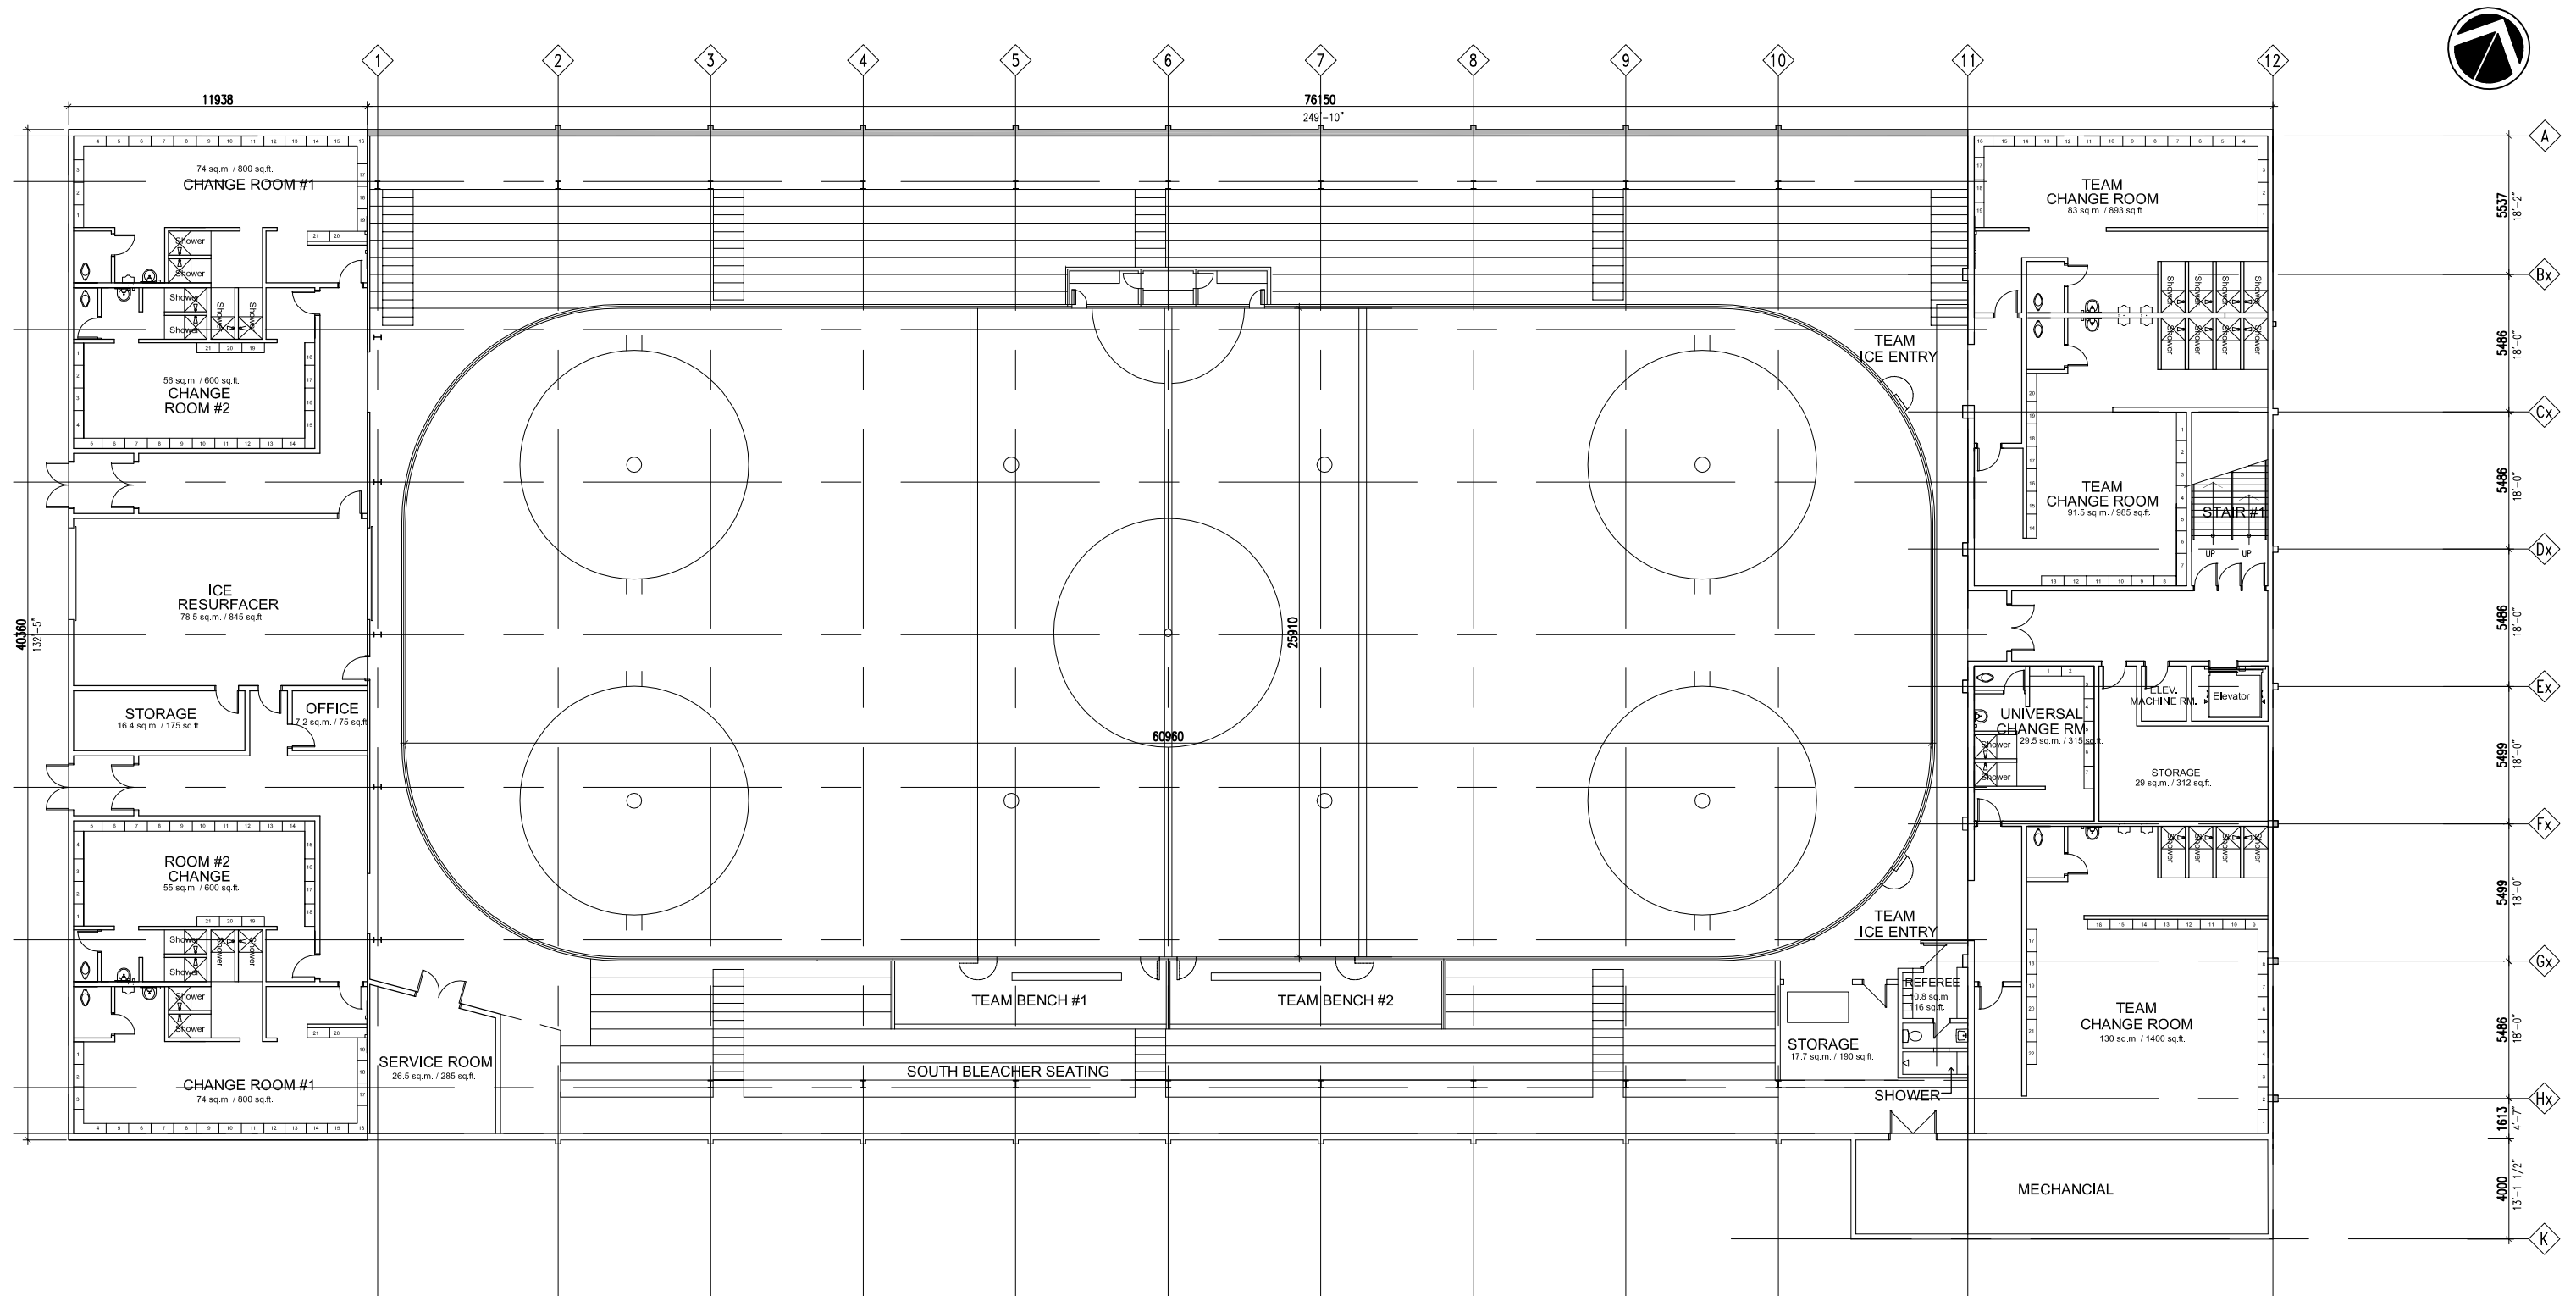


New West Addition 482 sq.m. / 5188 sq.f.t
 Modernization 492 sq.m. / 5295 sq.f.t

FORT SASKATCHEWAN- JRC REDEVELOPMENT

LOWER FLOOR PLAN— Revised Concept Design — Phased Construction

October 08, 2015
 SCALE 1: 250

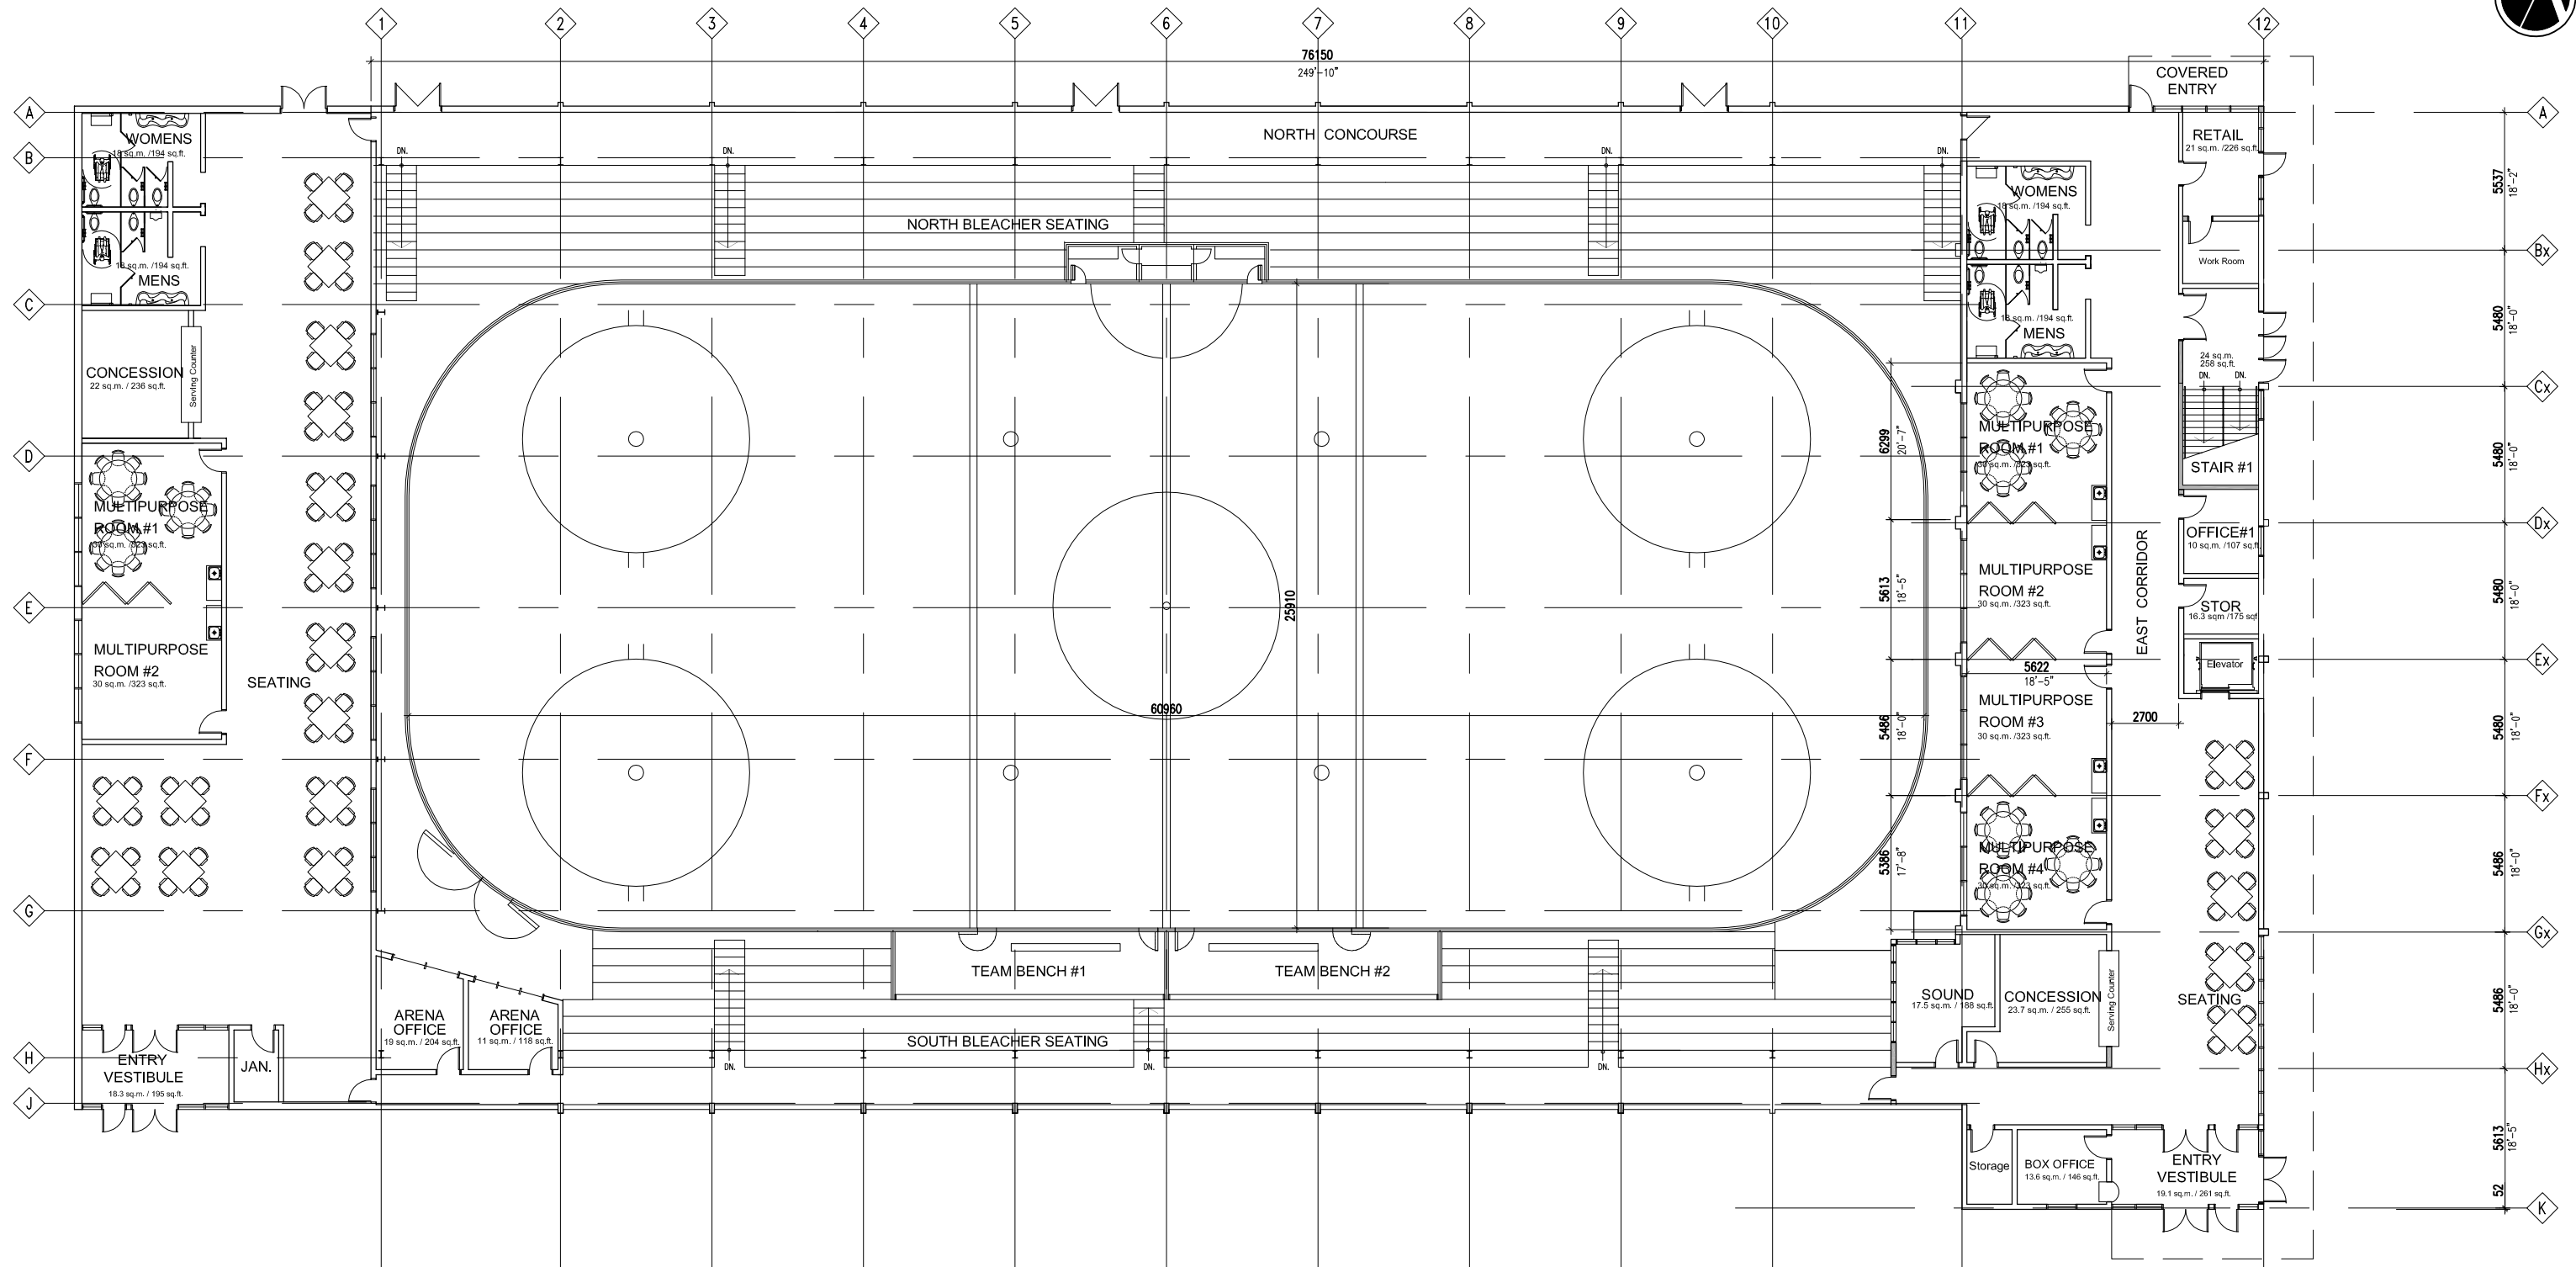

New West Addition 482 sq.m. / 5188 sq.ft.
Modernization 530 sq.m. / 5700 sq.ft.

FORT SASKATCHEWAN- JRC REDEVELOPMENT

MAIN FLOOR PLAN— Revised Concept Design— Phased Construction

October 08, 2015

SCALE 1: 250