



---


MAYOR

---

DIRECTOR, LEGISLATIVE SERVICES

Date Signed: \_\_\_\_\_

# Schedule A-1

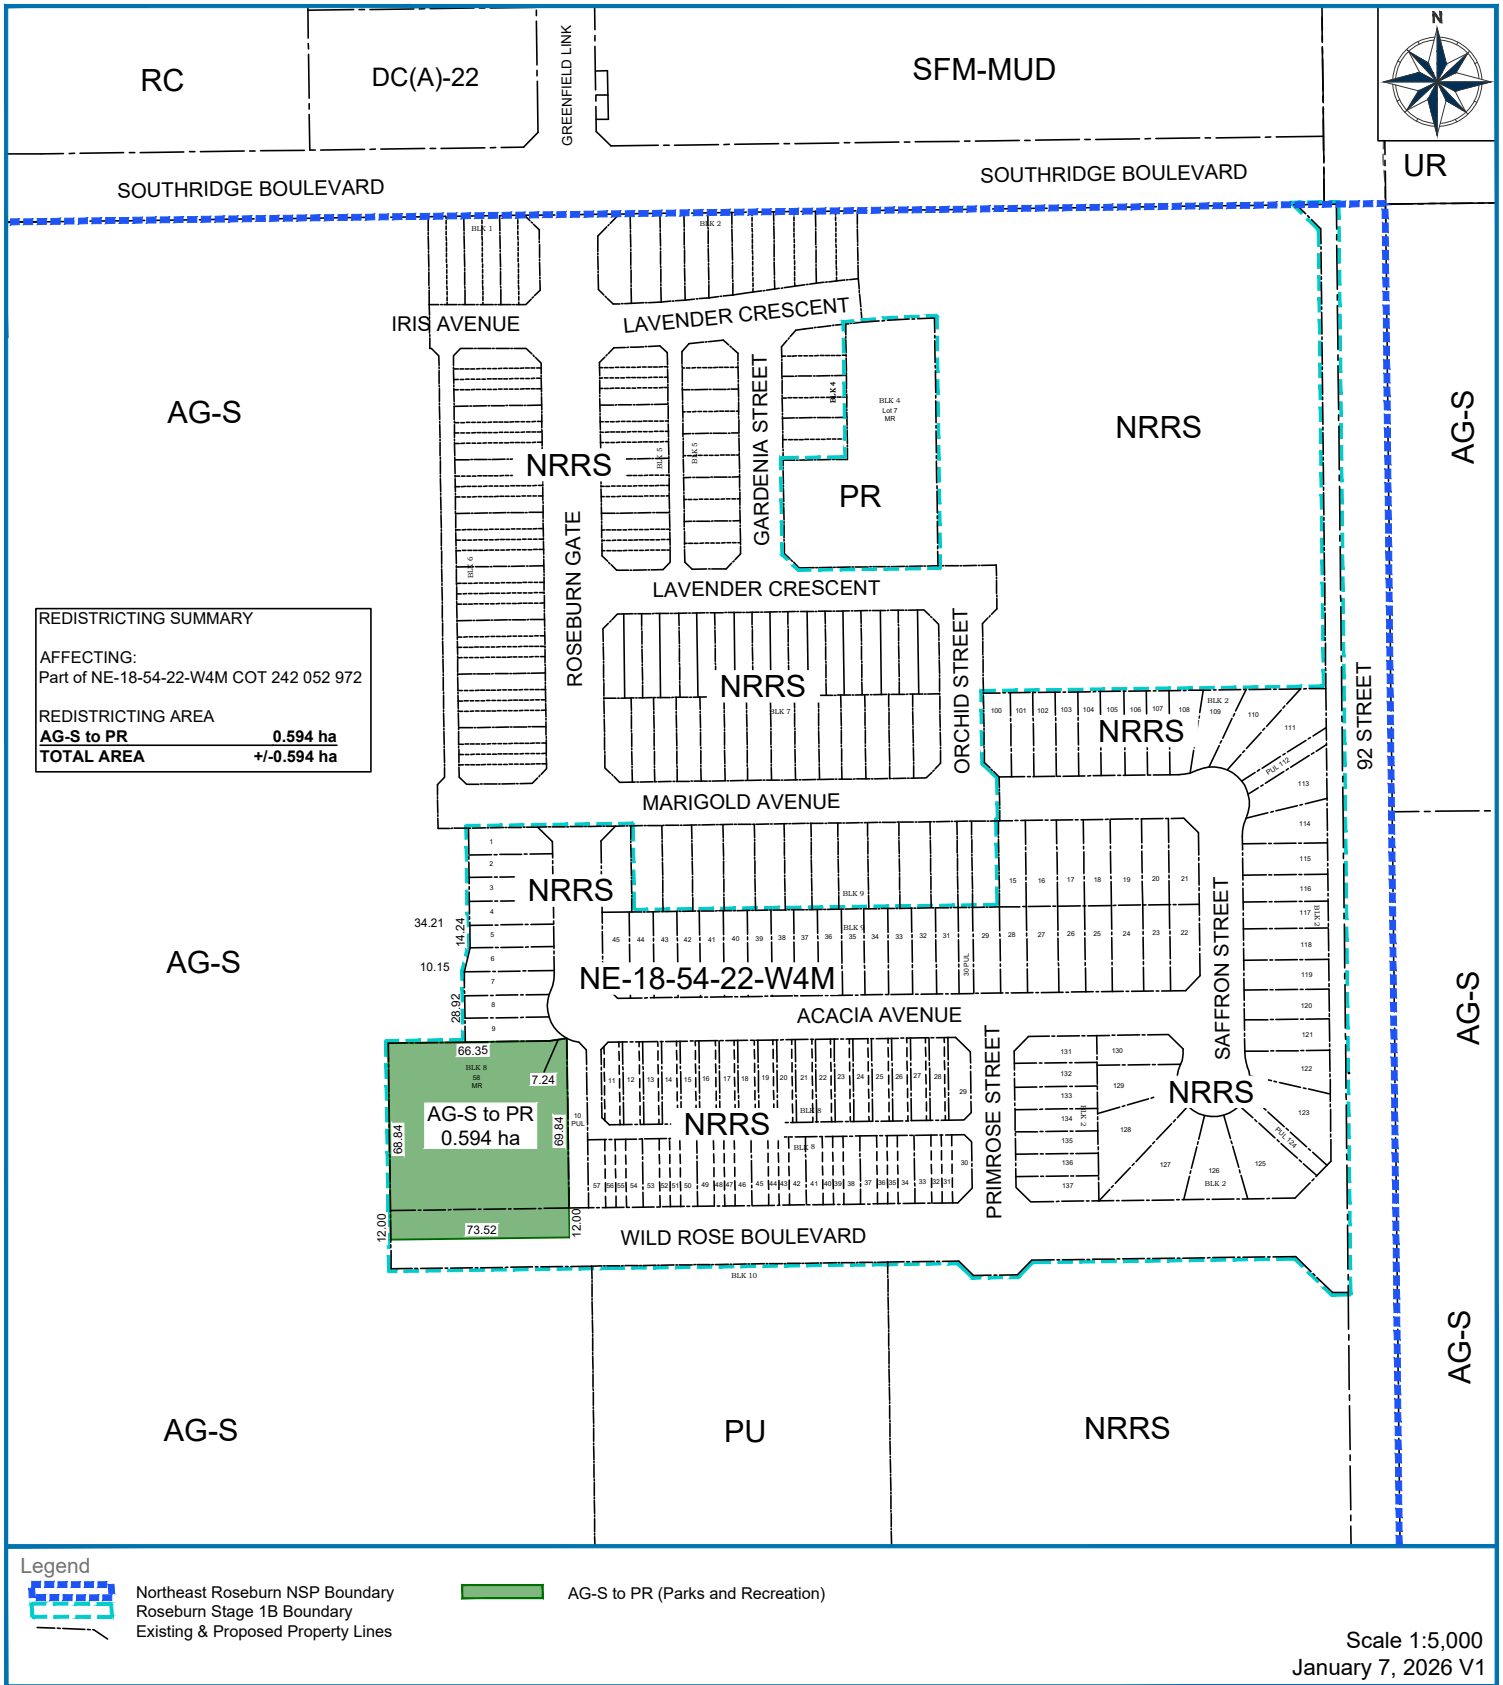

**Legend**

- Northeast Roseburn NSP Boundary
- Roseburn Stage 1B Boundary
- Existing & Proposed Property Lines
- AG-S to PR (Parks and Recreation)

Scale 1:5,000  
January 7, 2026 V1

**ROSEBURN STAGE 1B (MR)  
LAND USE BYLAW AMENDMENT**

Figure

Map 2

Title

Redistricting Plan

