


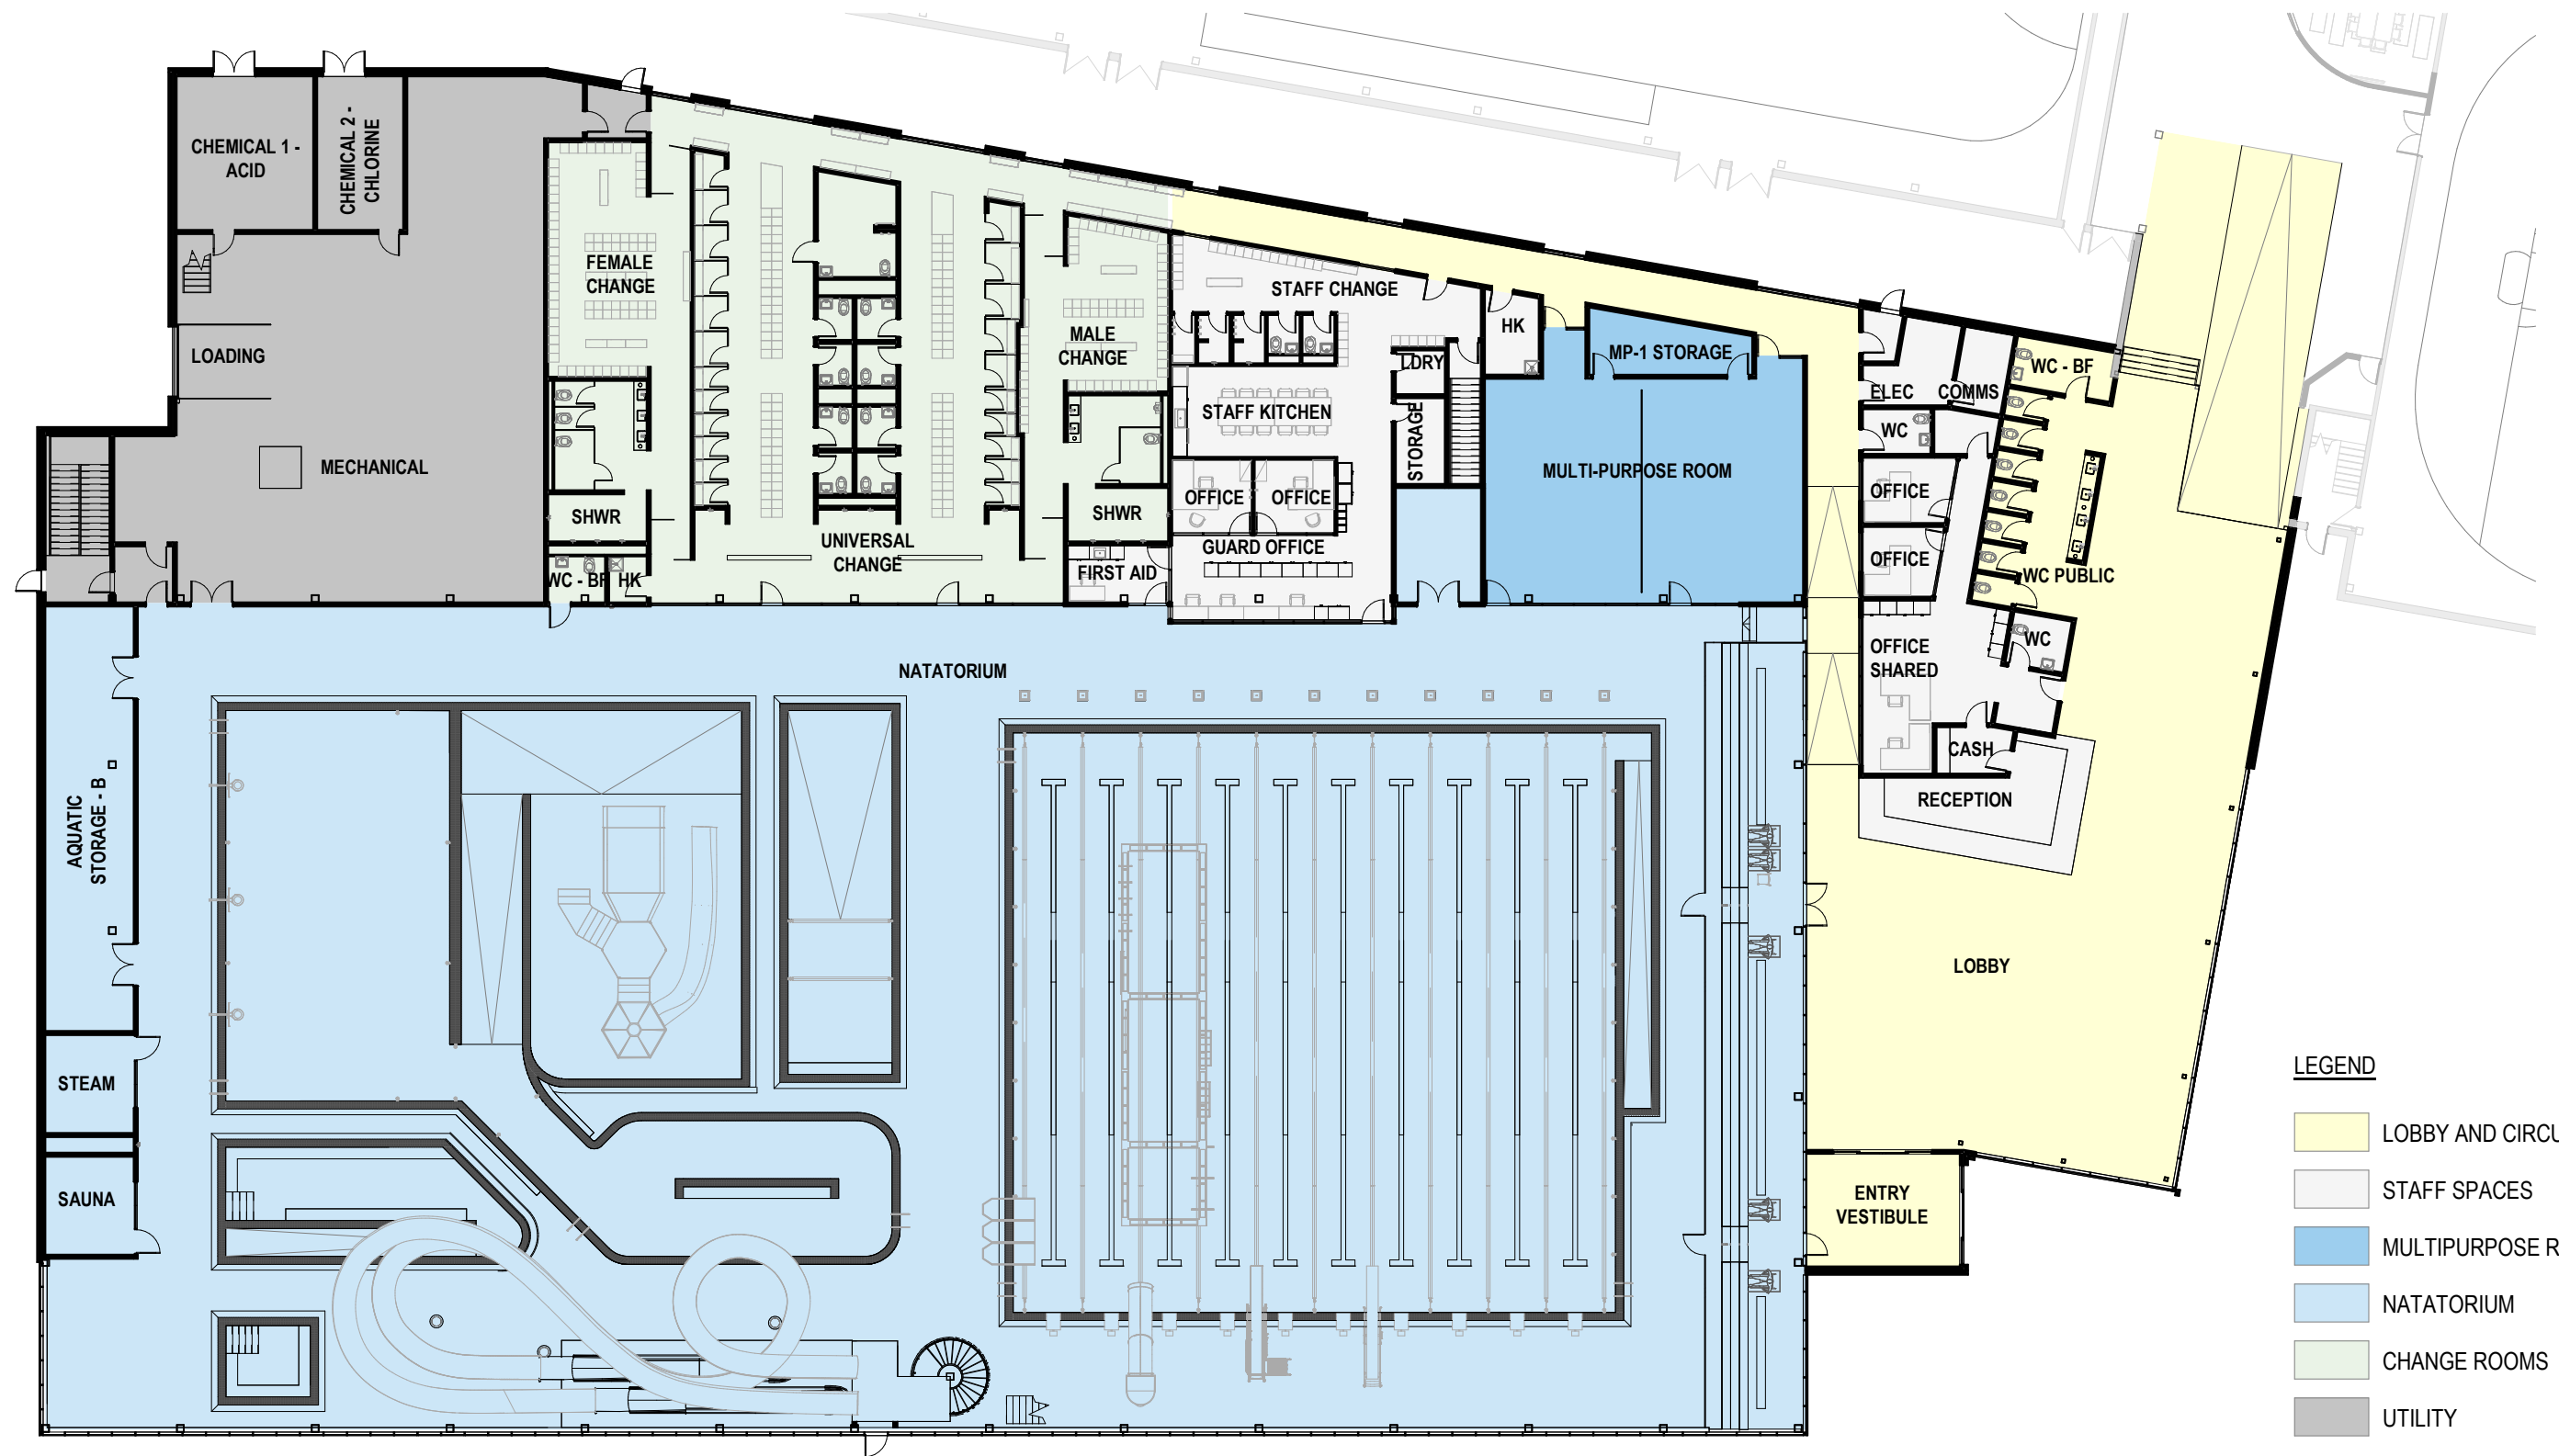

LEGEND

- LOBBY AND CIRCULATION
- STAFF SPACES
- MULTIPURPOSE ROOM
- NATATORIUM
- CHANGE ROOMS
- UTILITY

FORT SASKATCHEWAN AQUATIC CENTRE

1 : 300

Group2

Architecture
Interior Design

Group2 Architecture Interior Design Ltd.

FLOOR PLAN



Southeast Exterior



West Exterior



Southwest view into Aquatic Centre



North view into Aquatic Centre