


# Southfort Meadows Park Amenity Concept Plan

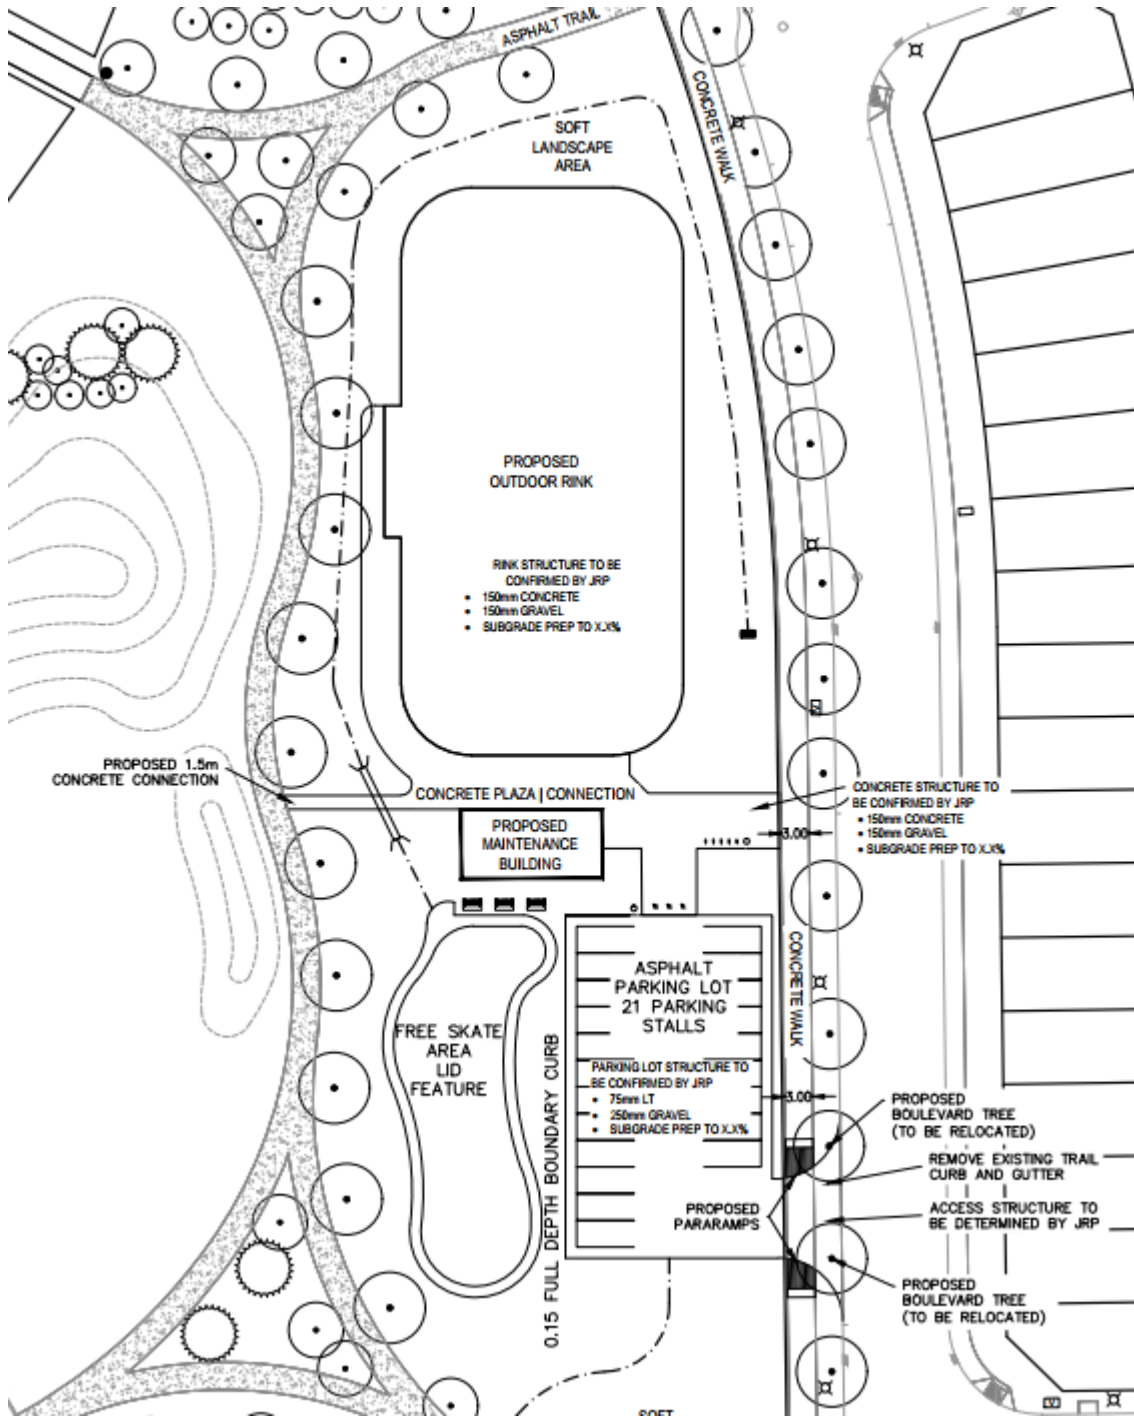

Site Plan



**Building Perspective**